




2.5 SITE LAYOUT


[FISH DRYING]

1:200

REVISIONS

This drawing is a copyright. All levels and dimensions to be checked on site before any building work commences. Do not scale off this drawing. All work to be strictly in accordance with the standard specifications and notes. A single layer of 3-ply bituminous felt to be provided between masonry and R.C. work. This drawing is to be read in conjunction with specifications and all other relevant drawings. All roads, storm water drainage and foul sewage to Civil Engineers drawings. Walls below 200mm thick to be reinforced with hoop iron at every alternate course. All reinforced structural work to Structural Engineers drawings. Any discrepancies to be reported to the office of the consultant. Depth of foundations to be decided on site. All sanitary work to entire satisfaction of MoH.

Client: LAKE VICTORIA FISHERIES ORGANIZATION P.O. Box 1625, Jinja, Uganda, Tel: +256 434-125 000, Email: lvo-sec@lvfo.org			
Funder:  EAST AFRICAN COMMUNITY	Block no: Jinja Mun.		
Project: FISH DRYING LAYOUT AT LVFO	Drawing no: A3.LV-17	Plot no: 7B & 7E	
Site Location: Jinja City	Job no: J22-K85	Date: 01-12-2022	
Issue Type: Concept Design	Drawing Title: As shown	Designed by: Arch. Mukalazi Rogers	P.O.Box 6911, Kampala (U) Tel/ Mob: +256-772 305 743 +256-704 523 019
Client's signature:	Scale at A3+: As shown	E-mail: lazi.rogers@gmail.com k.eucarchitects@gmail.com	

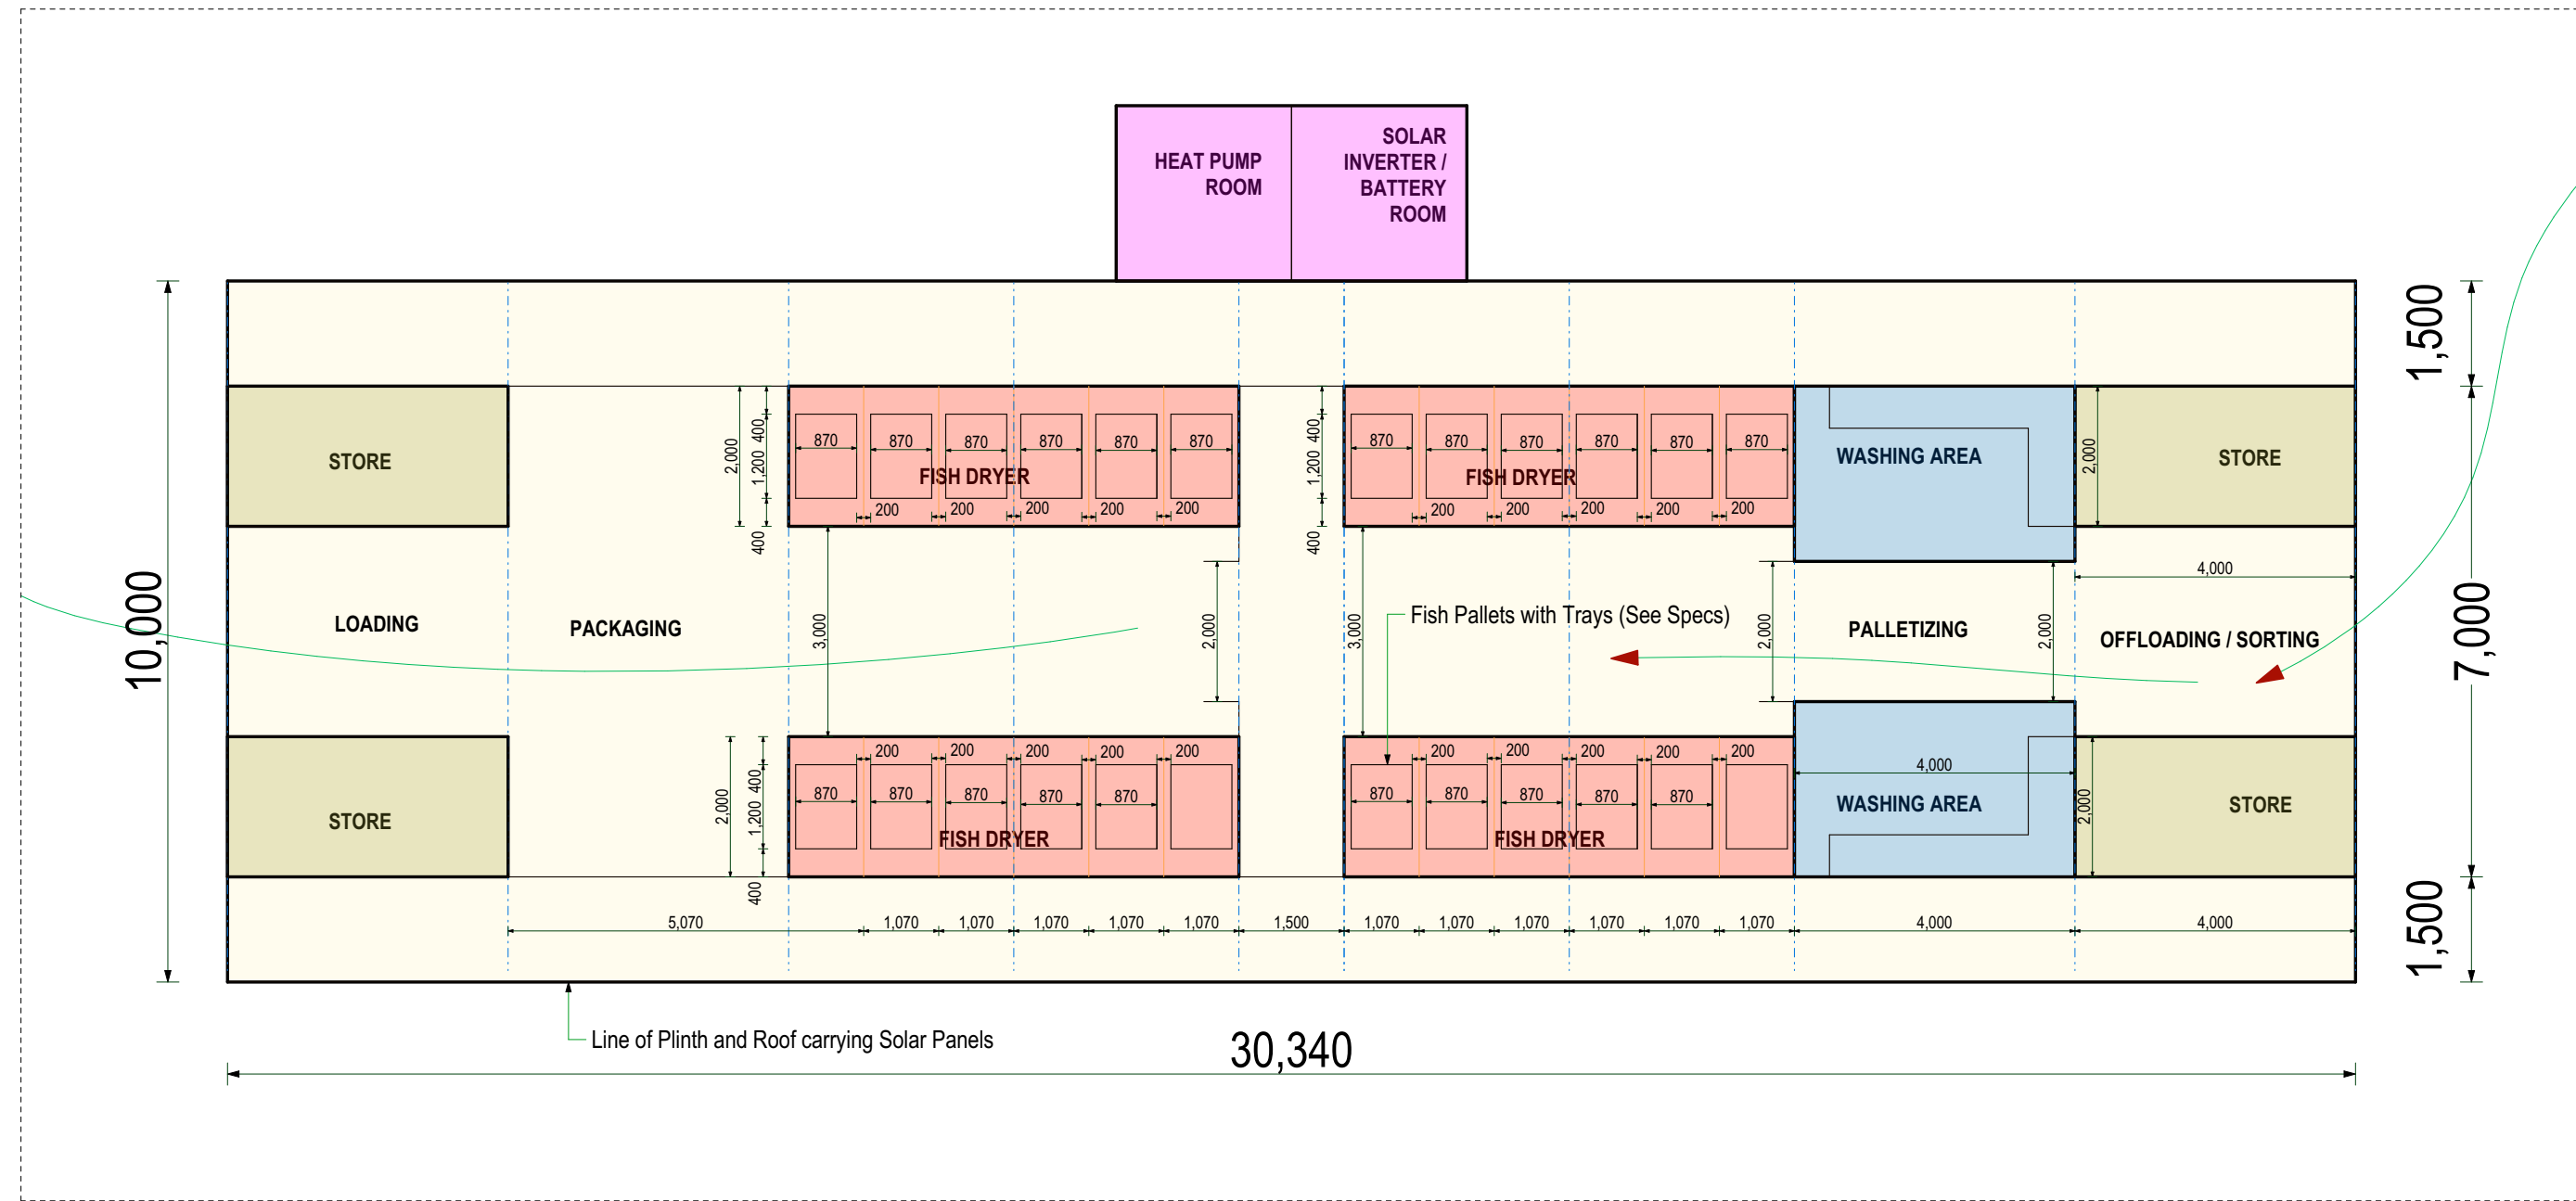




FISH DRYING LAYOUT

WORKSHEET

1:100

REVISIONS

This drawing is a copyright. All levels and dimensions to be checked on site before any building work commences. Do not scale off this drawing. All work to be strictly in accordance with the standard specifications and notes. A single layer of 3-ply bituminous felt to be provided between masonry and R.C work. This drawing is to be read in conjunction with specifications and all other relevant drawings. All roads, storm water drainage and foul sewage to Civil Engineers drawings. Walls below 200mm thick to be reinforced with hoop iron at every alternate course. All reinforced structural work to Structural Engineers drawings. Any discrepancies to be reported to the office of the consultant. Depth of foundations to be decided on site. All sanitary work to entire satisfaction of MoH.

Client: LAKE VICTORIA FISHERIES ORGANIZATION P.O. Box 1625, Jinja, Uganda, Tel: +256 434-125 000, Email: lvo-sec@lvfo.org			
Funder:  EAST AFRICAN COMMUNITY	Project: FISH DRYING LAYOUT AT LVFO	Block no: Jinja Mun.	
Site Location: Jinja City	Drawing no: A3.LV-18	Plot no: 7B & 7E	
Issue Type: Concept Design	Job no: J22-K85	Date: 01-12-2022	<a href="https://www.facebook.com/Lazi.Rogers">https://www.facebook.com/Lazi.Rogers</a>
Client's signature:	Drawing Title: As shown	Designed by: Arch. Mukalazi Rogers	P.O.Box 6911, Kampala (U) Tel/ Mob: +256-772 305 743 +256-704 523 019 E-mail: lazi.rogers@gmail.com k.eucarchitects@gmail.com
Scale at A3+: As shown			